


IONIC ENTABLATURE
PROFILE PER PALLADIO

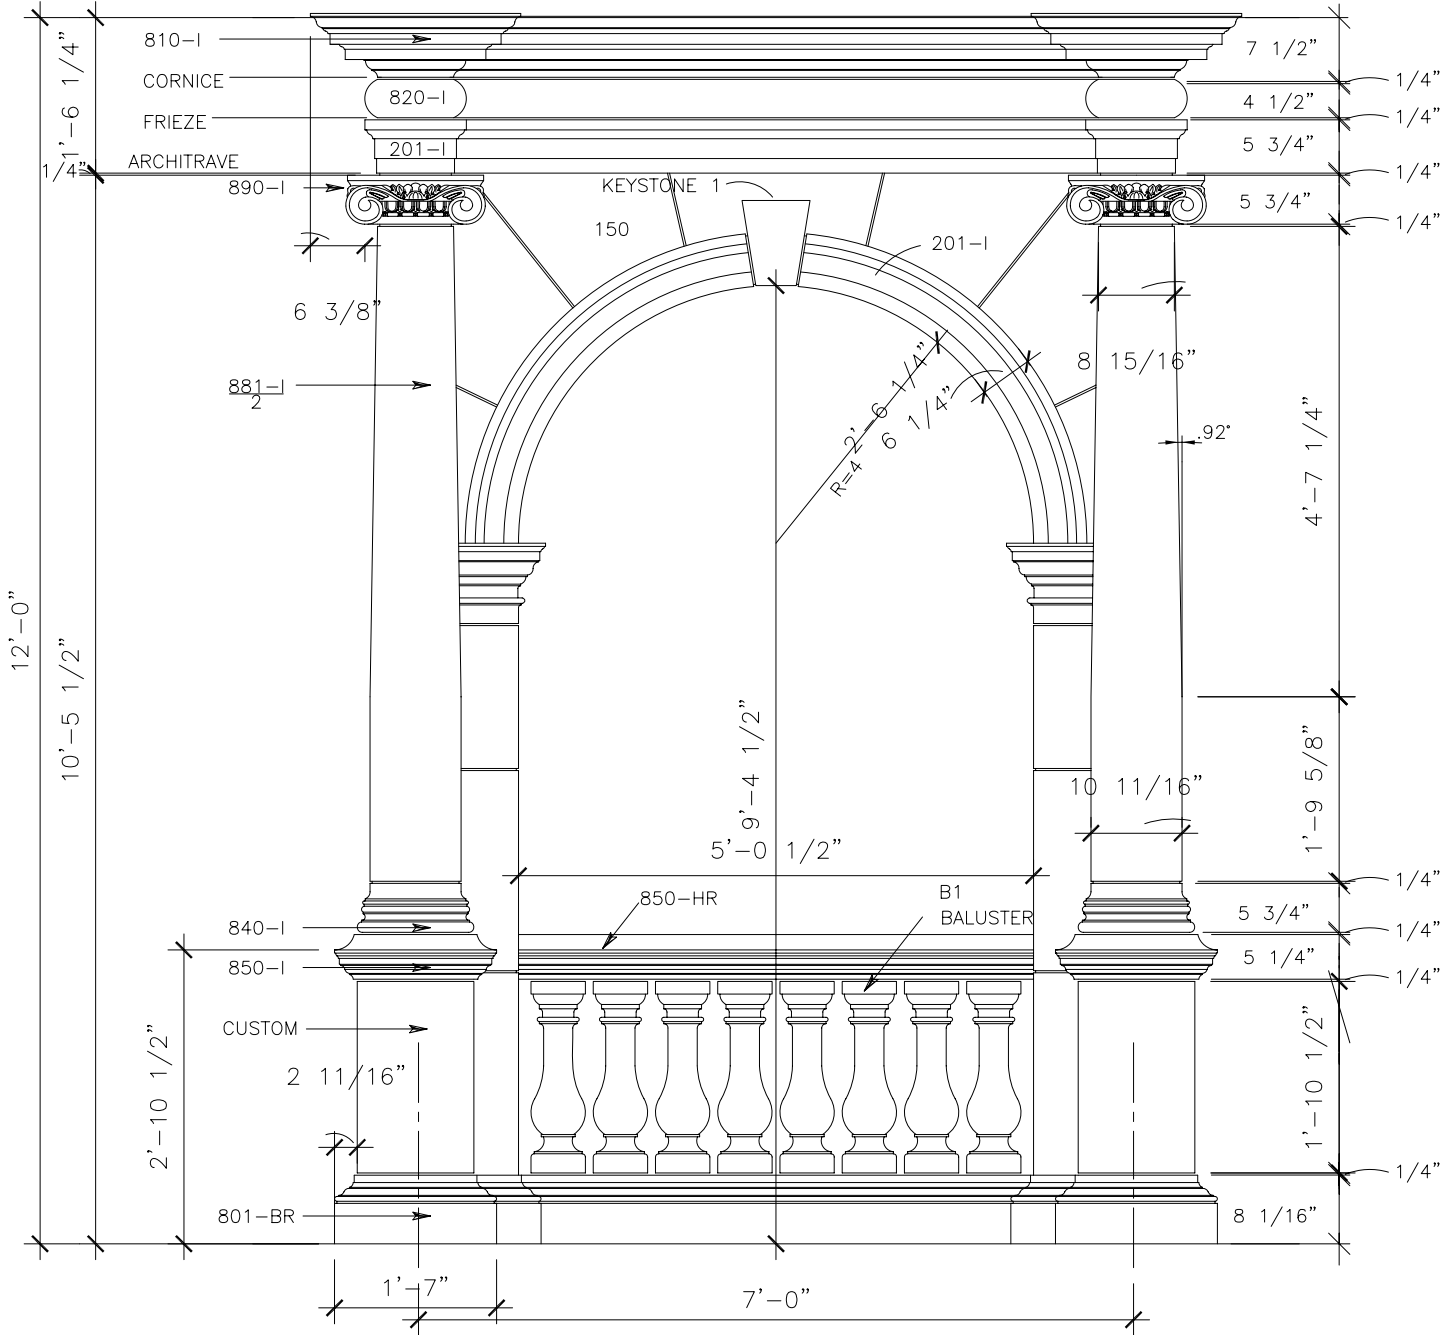

1

IONIC COLUMNS WITH BALUSTRADE AND ENTABLATURE
OTHER BALUSTER SIZES AND TYPES ARE AVAILABLE

AMERICAN LIMESTONE COMPANY
A TEXAS CORPORATION
WWW.AMERICANLIMESTONE.COM
INFO@AMERICANLIMESTONE.COM

IONIC COLUMNS WITH BALUSTRADE AND ENTABLATURE

1.1.6