


WATERPROOFING

WEEP TUBE AT VERTICAL JOINTS

BAFFLE AT WEEP TUBES

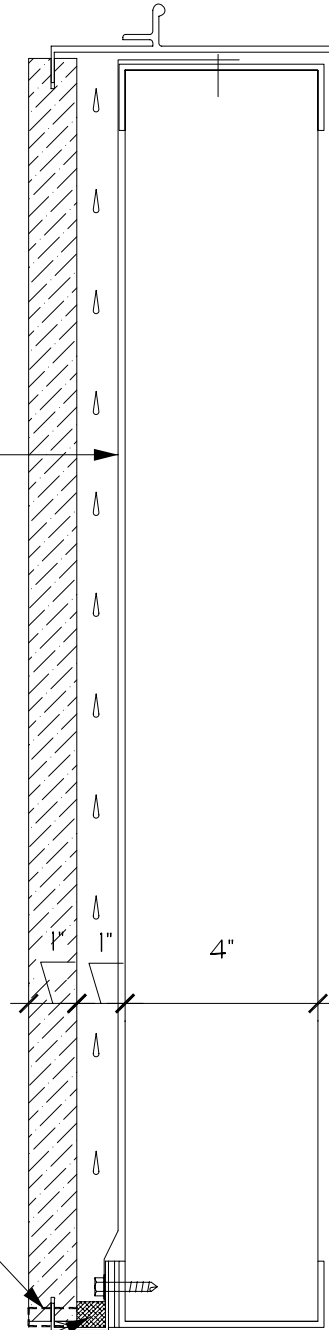

G WATER CONTROL DETAIL
SCALE: NTS

AMERICAN LIMESTONE COMPANY
A TEXAS CORPORATION
WWW.AMERICANLIMESTONE.COM
INFO@AMERICANLIMESTONE.COM



Curtain Wall Design
& Consulting Inc

7502 GREENVILLE AVE.
SUITE 800
DALLAS, TEXAS
75231 USA
TEL. (972) 437-4200
FAX (972) 437-4562

JOB				JOB NO.	
SUBJECT				SHEET NO.	
WATER CONTROL DETAIL				G OF SHTS.	
BY	DATE	CHKD. BY	DATE		
TJW	4-22-02	JB	4-22-02		