


1 ELEVATION
SCALE: 1/4" = 1'-0"

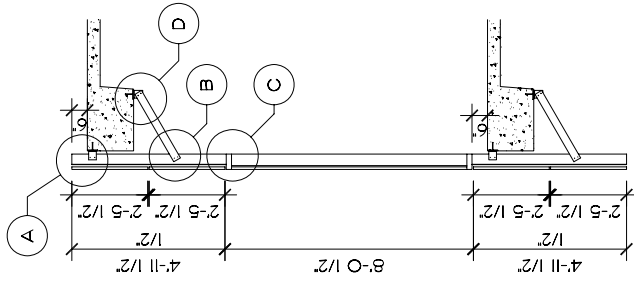


A SECTION
SCALE: 1/4" = 1'-0"

AMERICAN LIMESTONE COMPANY
A TEXAS CORPORATION
WWW.AMERICANLIMESTONE.COM
INFO@AMERICANLIMESTONE.COM


7502 GREENVILLE AVE.
SUITE 800
DALLAS, TEXAS
75231 USA
TEL. (972) 437-4200
FAX (972) 437-4562



Curtain Wall Design
& Consulting I N C

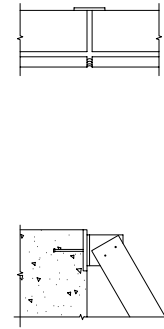

1 INDIVIDUAL TERMBX TO STRUCTURE
2 PANEL TO PANEL CONNECTION

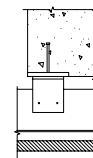

1 GRAVITY ANCHOR TO STRUCTURE
2 GRAVITY ANCHOR TO STRUCTURE
3 INDIVIDUAL TERMBX TO STRUCTURE
4 PANEL TO PANEL CONNECTION

JOB		JOB NO.	
SUBJECT		SHEET NO.	
BY	DATE	CHKD. BY	DATE
TJW	4-22-02	JB	4-22-02
		OF	SHTS.
		1	